




PROPOSED WATER LAYOUT

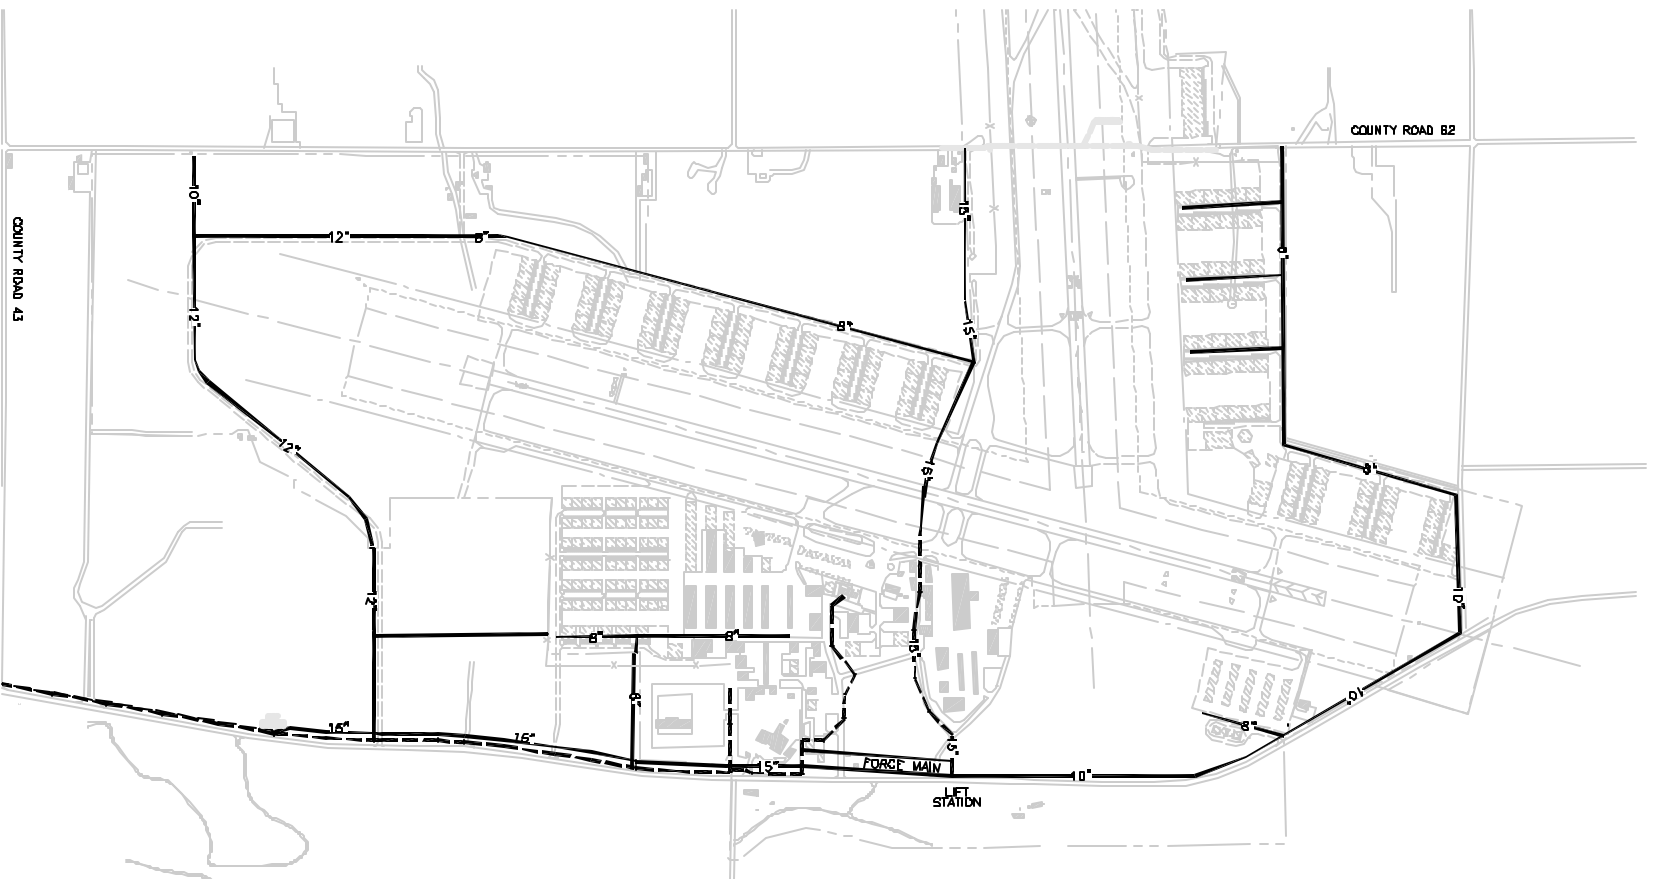

PROPOSED SANITARY SEWER LAYOUT

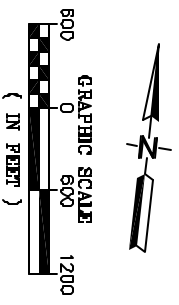

- LEGEND**
- PROPOSED WATER LINE
 - - - EXISTING WATER LINE
 - PROPOSED SANITARY SEWER
 - - - EXISTING SANITARY SEWER

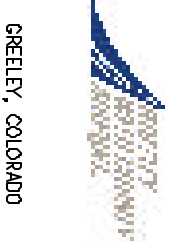

GREELEY, COLORADO

AIRPORT MASTER PLAN

Carter Burgess

ISSUE RECORD

NO.	BY	DATE	DESCRIPTION

APP. PROJECT NUMBERS:
3-08-0028-14

DESIGN TEAM:
070944-100
DATE: 03/18/04
DRAWN: JPT
CHECKED: JPT
APPROVED: JS

DESIGNER: A.L. VERA
PROJECT MANAGER: A.L. VERA
REFERENCE DRAWING: A.L. VERA

UTILITY LAYOUT PLAN

EXHIBIT XII
SHEET 13 OF 13