



PROPOSED WATER LAYOUT

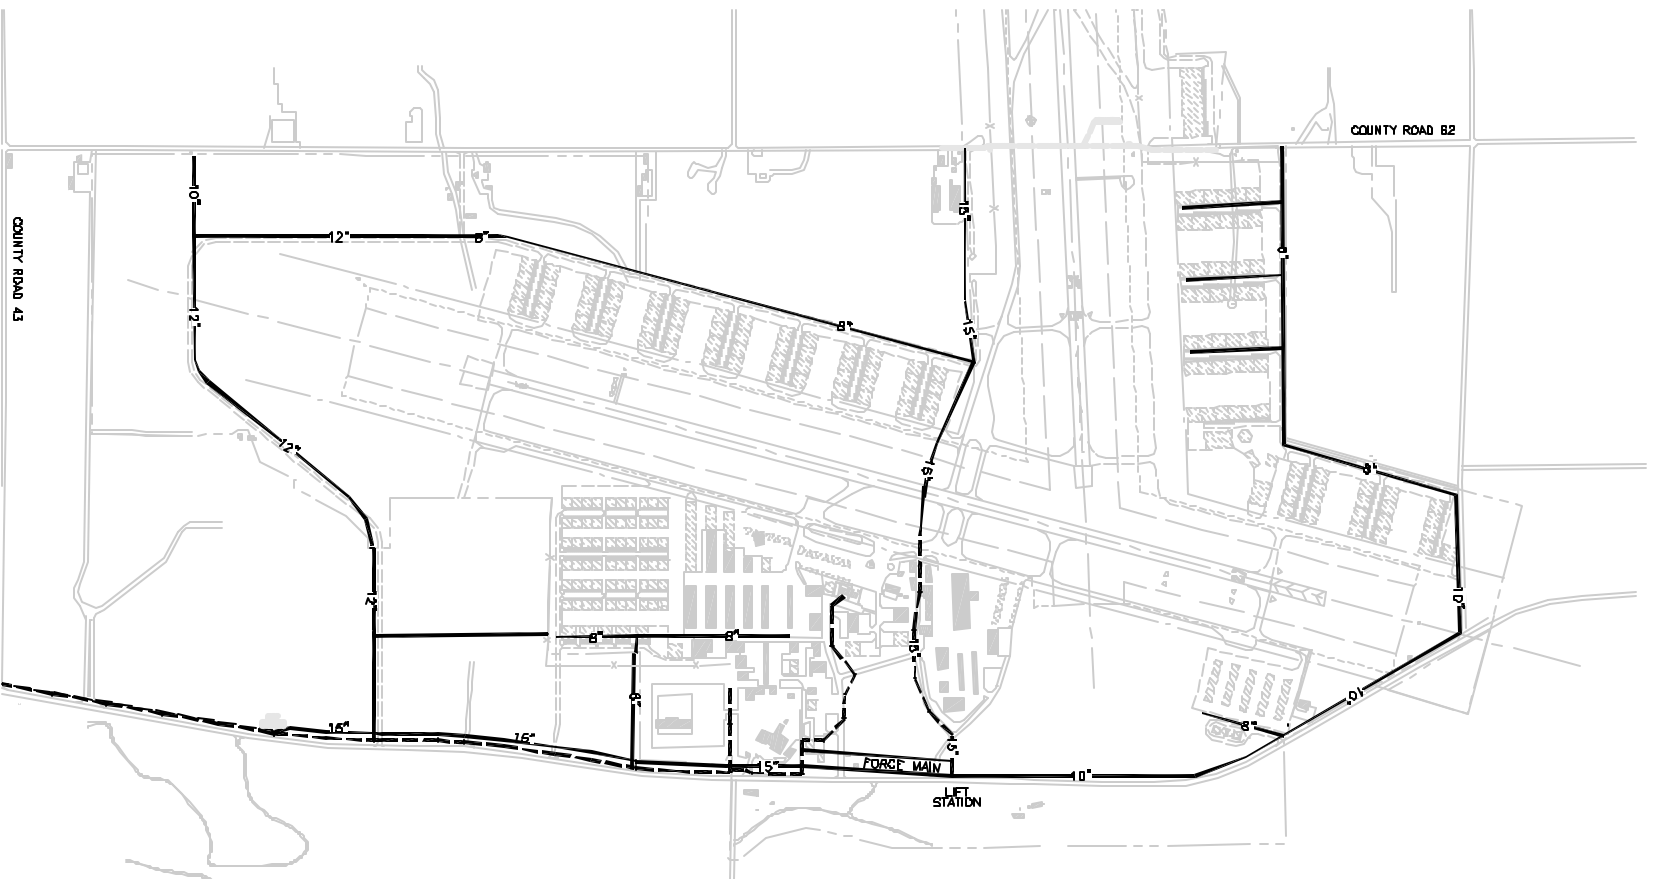

PROPOSED SANITARY SEWER LAYOUT

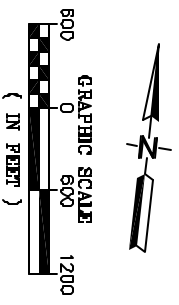

- LEGEND**
- PROPOSED WATER LINE
 - - - EXISTING WATER LINE
 - PROPOSED SANITARY SEWER
 - - - EXISTING SANITARY SEWER



GREELEY, COLORADO

AIRPORT MASTER PLAN

Carter Burgess

ISSUE RECORD

NO.	BY	DATE	DESCRIPTION

APP. PROJECT NUMBERS:
3-08-0028-14

DESIGN TEAM:
070944-100

DATE: 03/18/04

DESIGNER: JPT

CHECKER: JAS

DATE: 03/18/04

PROJECT NAME: AIRPORT MASTER PLAN

PROJECT LOCATION: AIRPORT MASTER PLAN

PROJECT NUMBER: 070944-100

PROJECT TITLE: AIRPORT MASTER PLAN

PROJECT NUMBER: 070944-100

UTILITY LAYOUT PLAN

EXHIBIT XII
SHEET 13 OF 13